




1 WALL SECTION
SCALE: 3/4" = 1'-0"

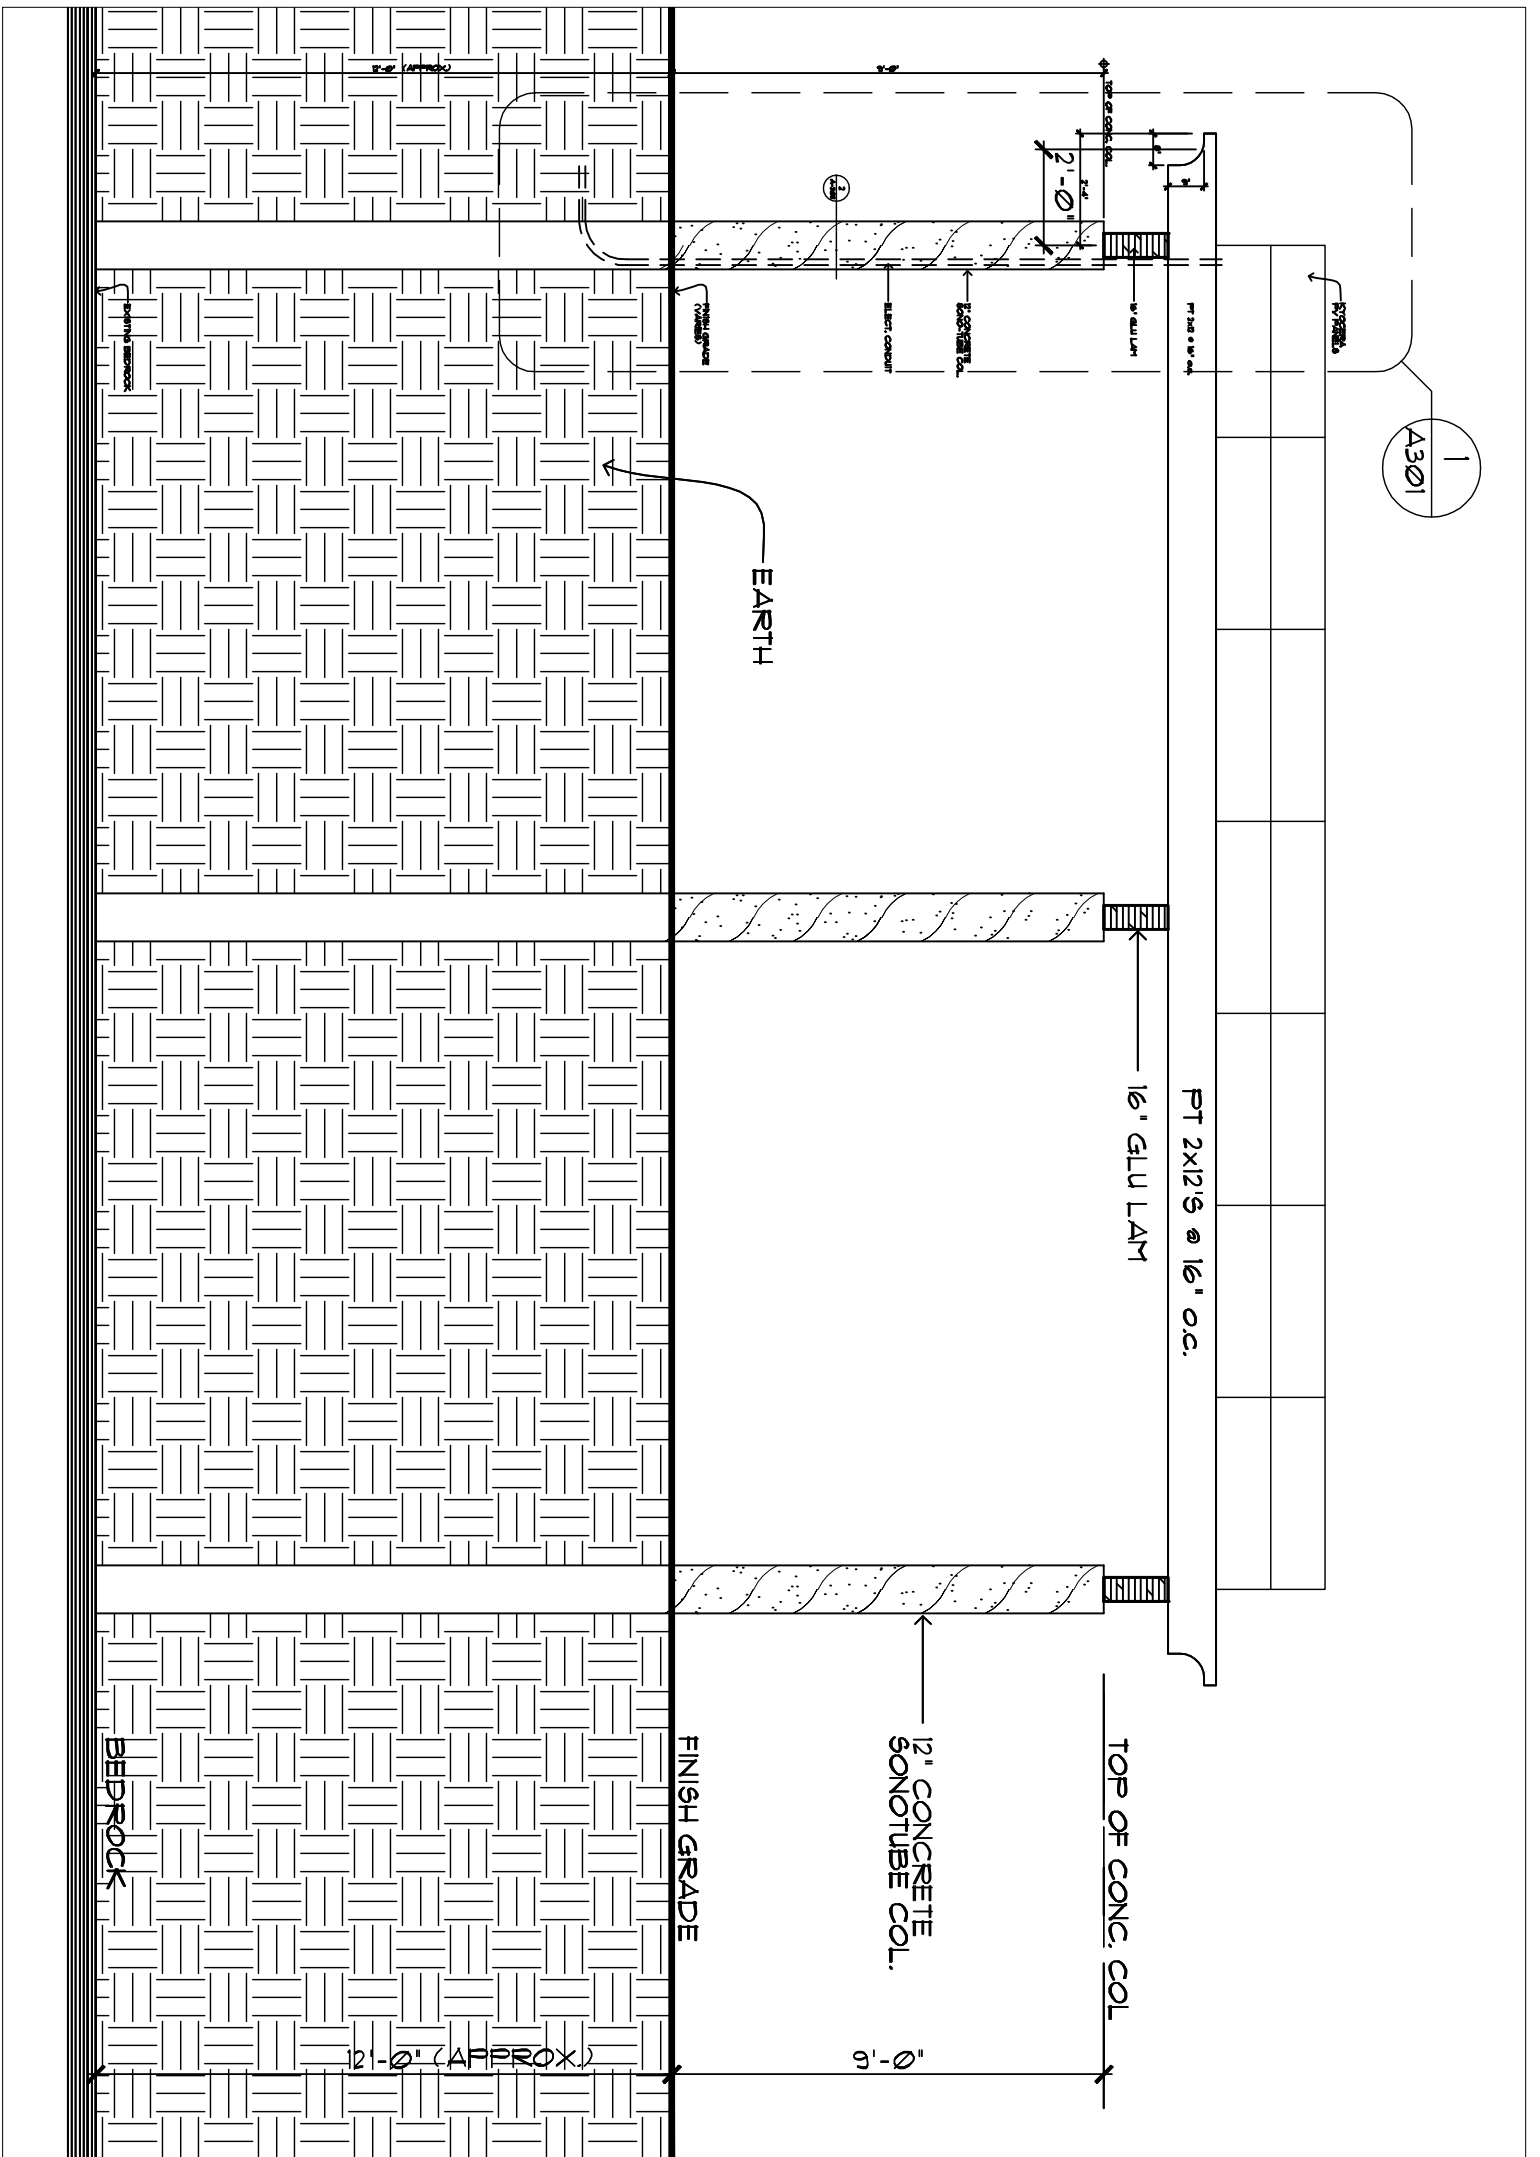


A CROSS SECTION
SCALE: 1/4" = 1'-0"

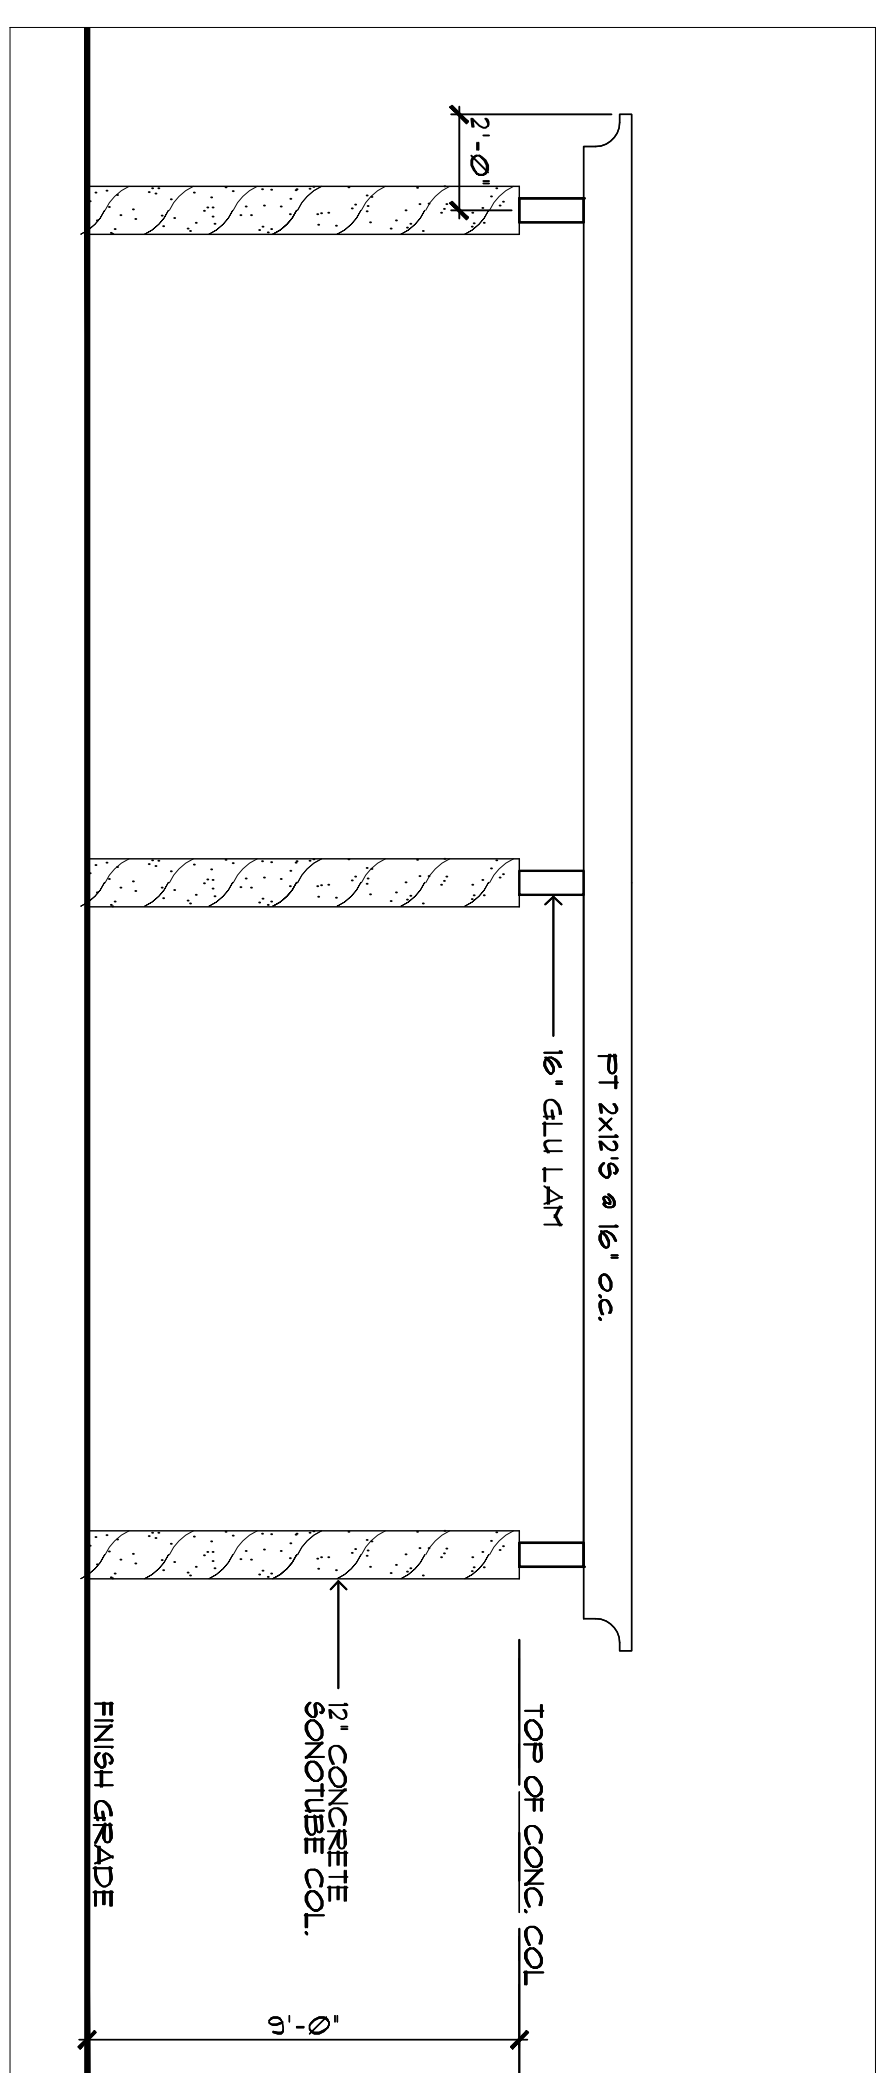


END ELEVATION
SCALE: 1/4" = 1'-0"

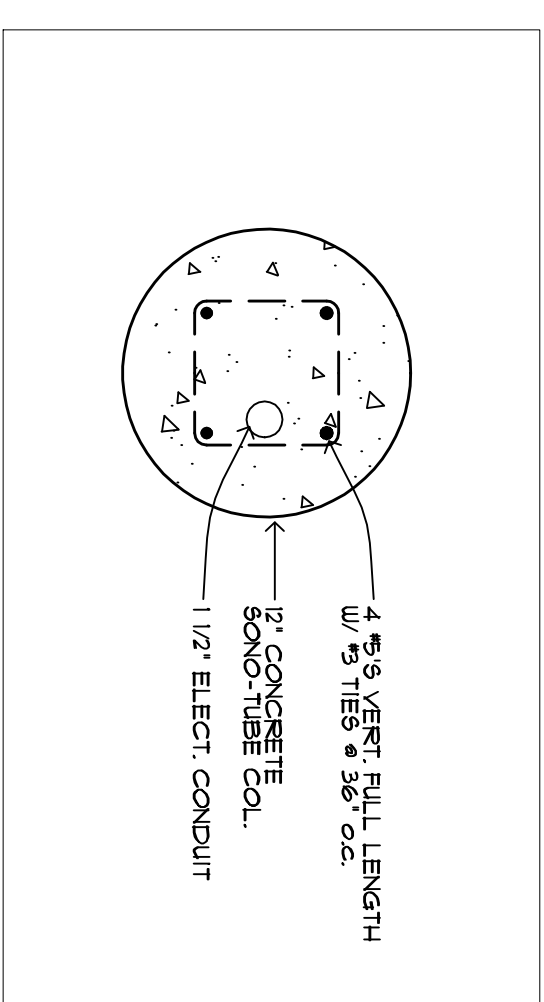


2 COLUMN DETAIL
SCALE: 1 1/2" = 1'-0"

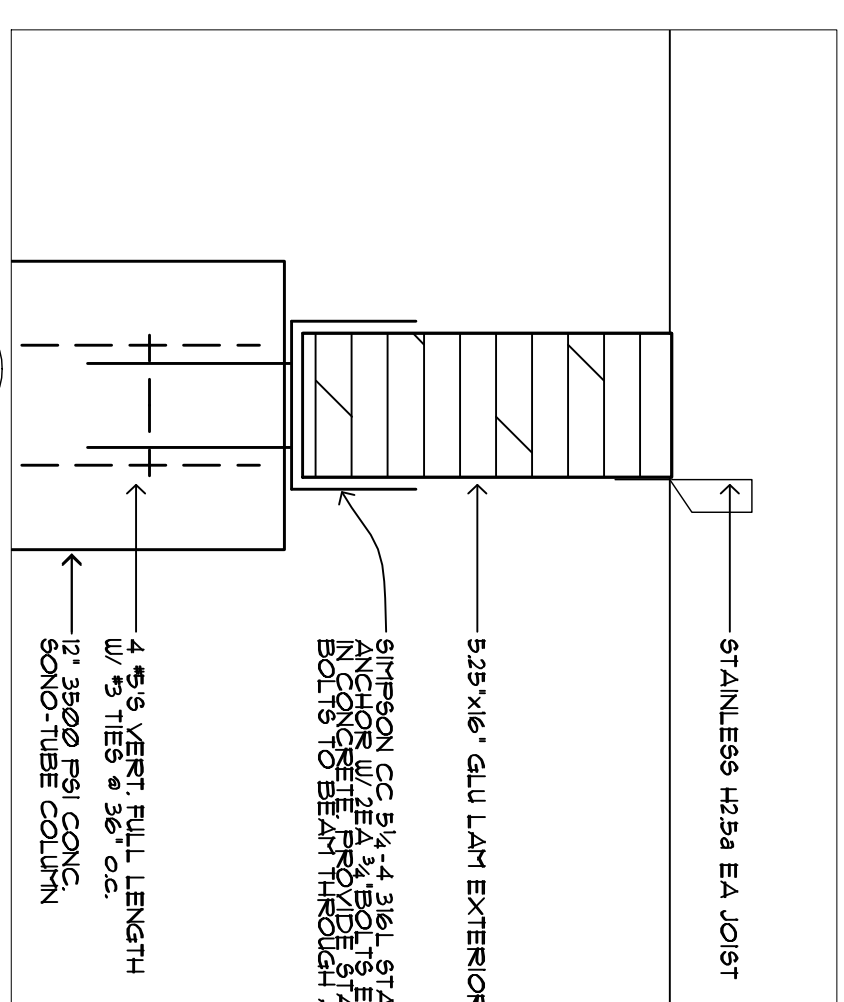

3 DETAIL @ GLUE LAM
SCALE: 1 1/2" = 1'-0"

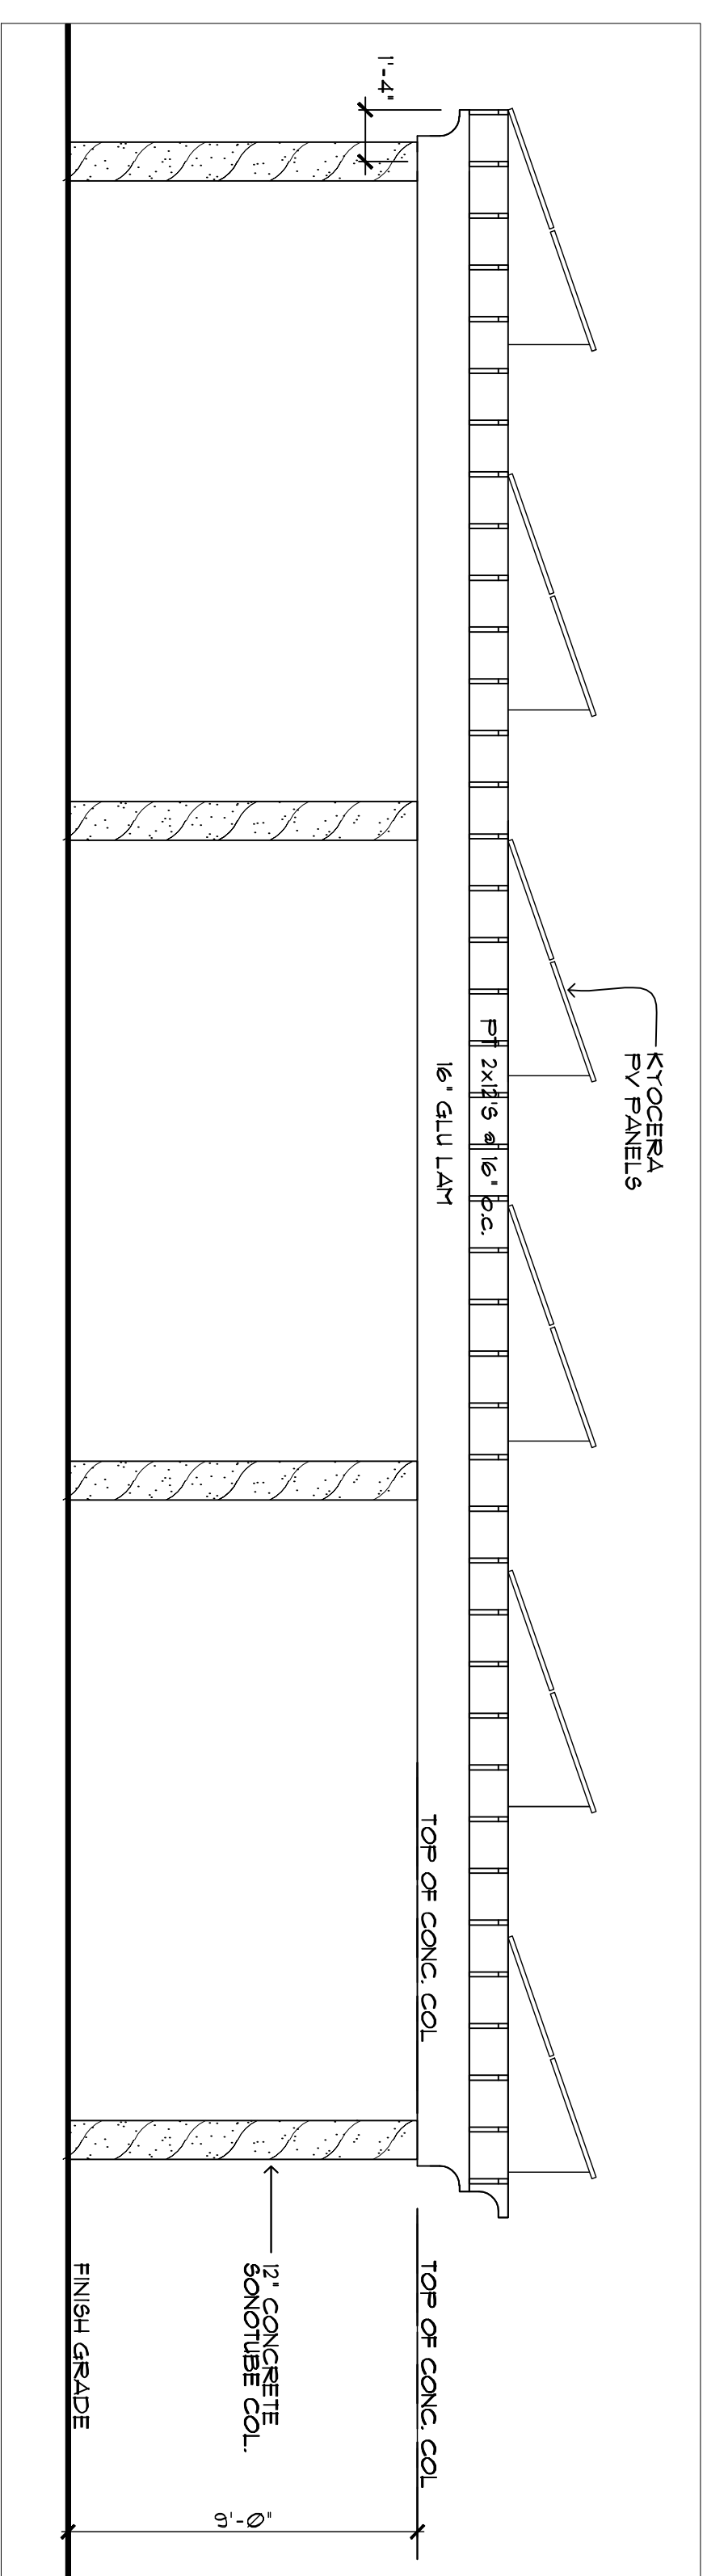

SIDE ELEVATION
SCALE: 1/4" = 1'-0"

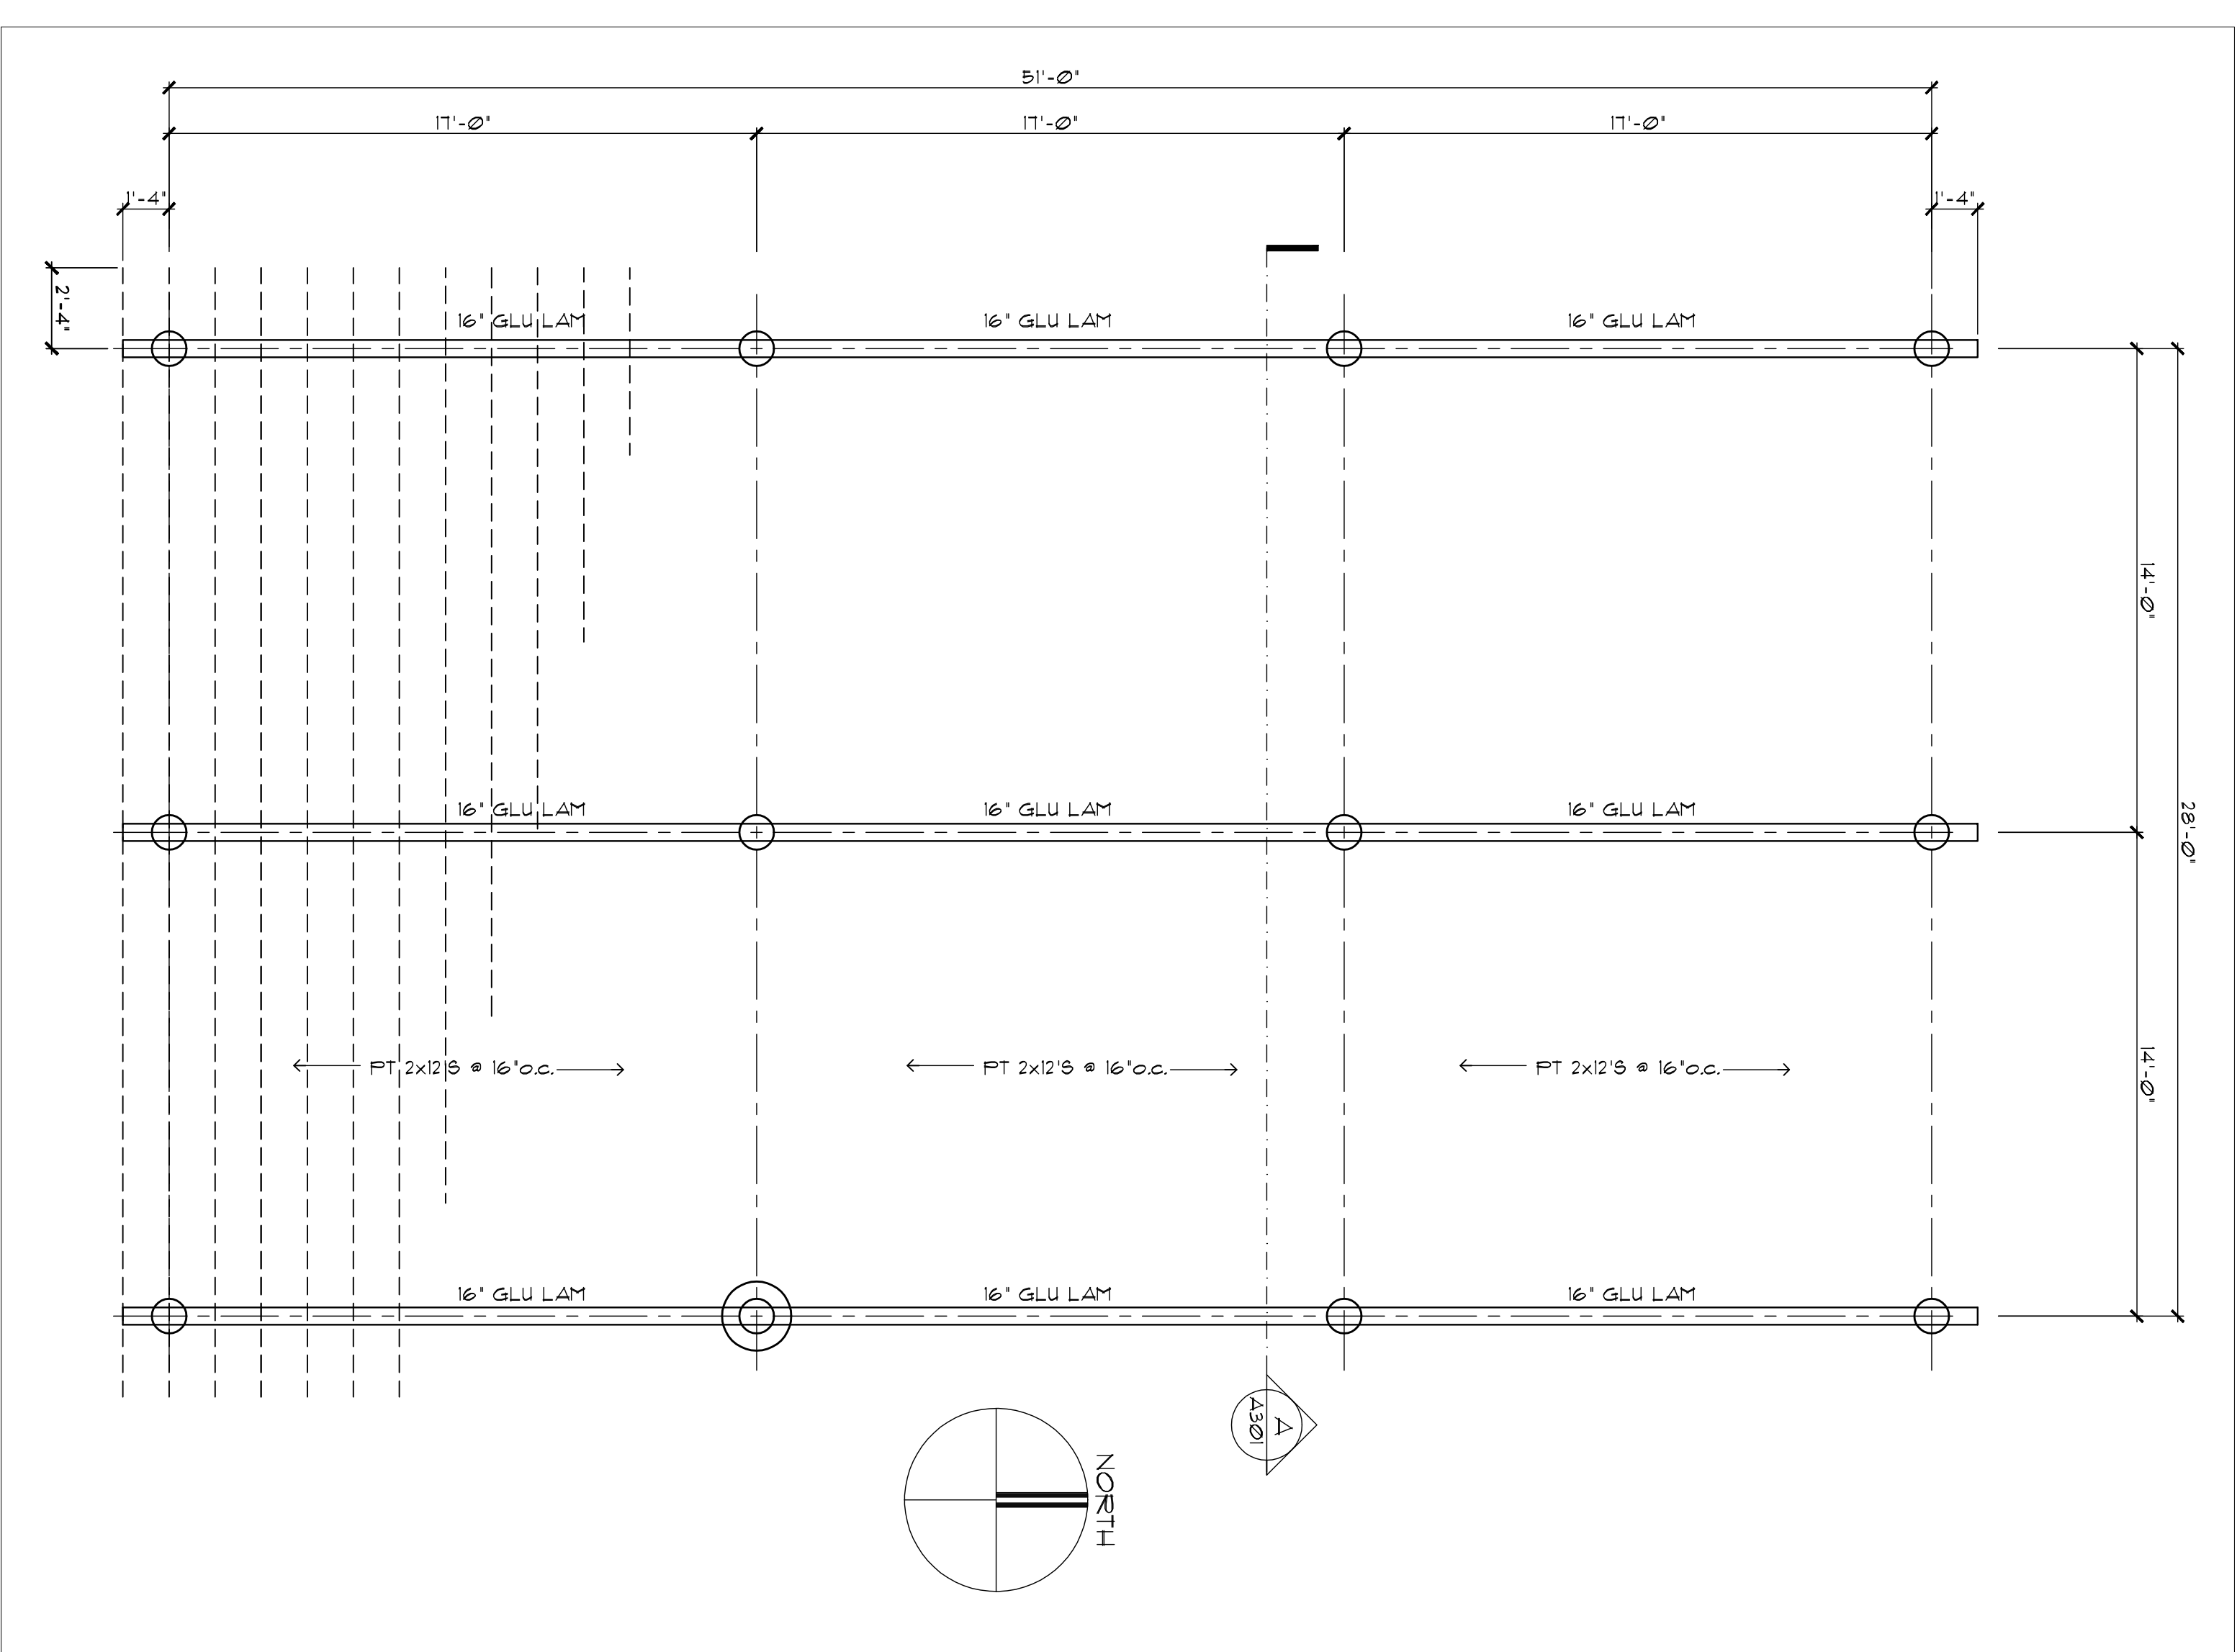

FLOOR PLAN
SCALE: 1/4" = 1'-0"